


DISCLAIMER NOTICE:
SPECIFIC INFORMATION
REQUIRED FOR COMPLIANCE
WITH LOCAL CODES IS THE
RESPONSIBILITY OF THE
DESIGNER

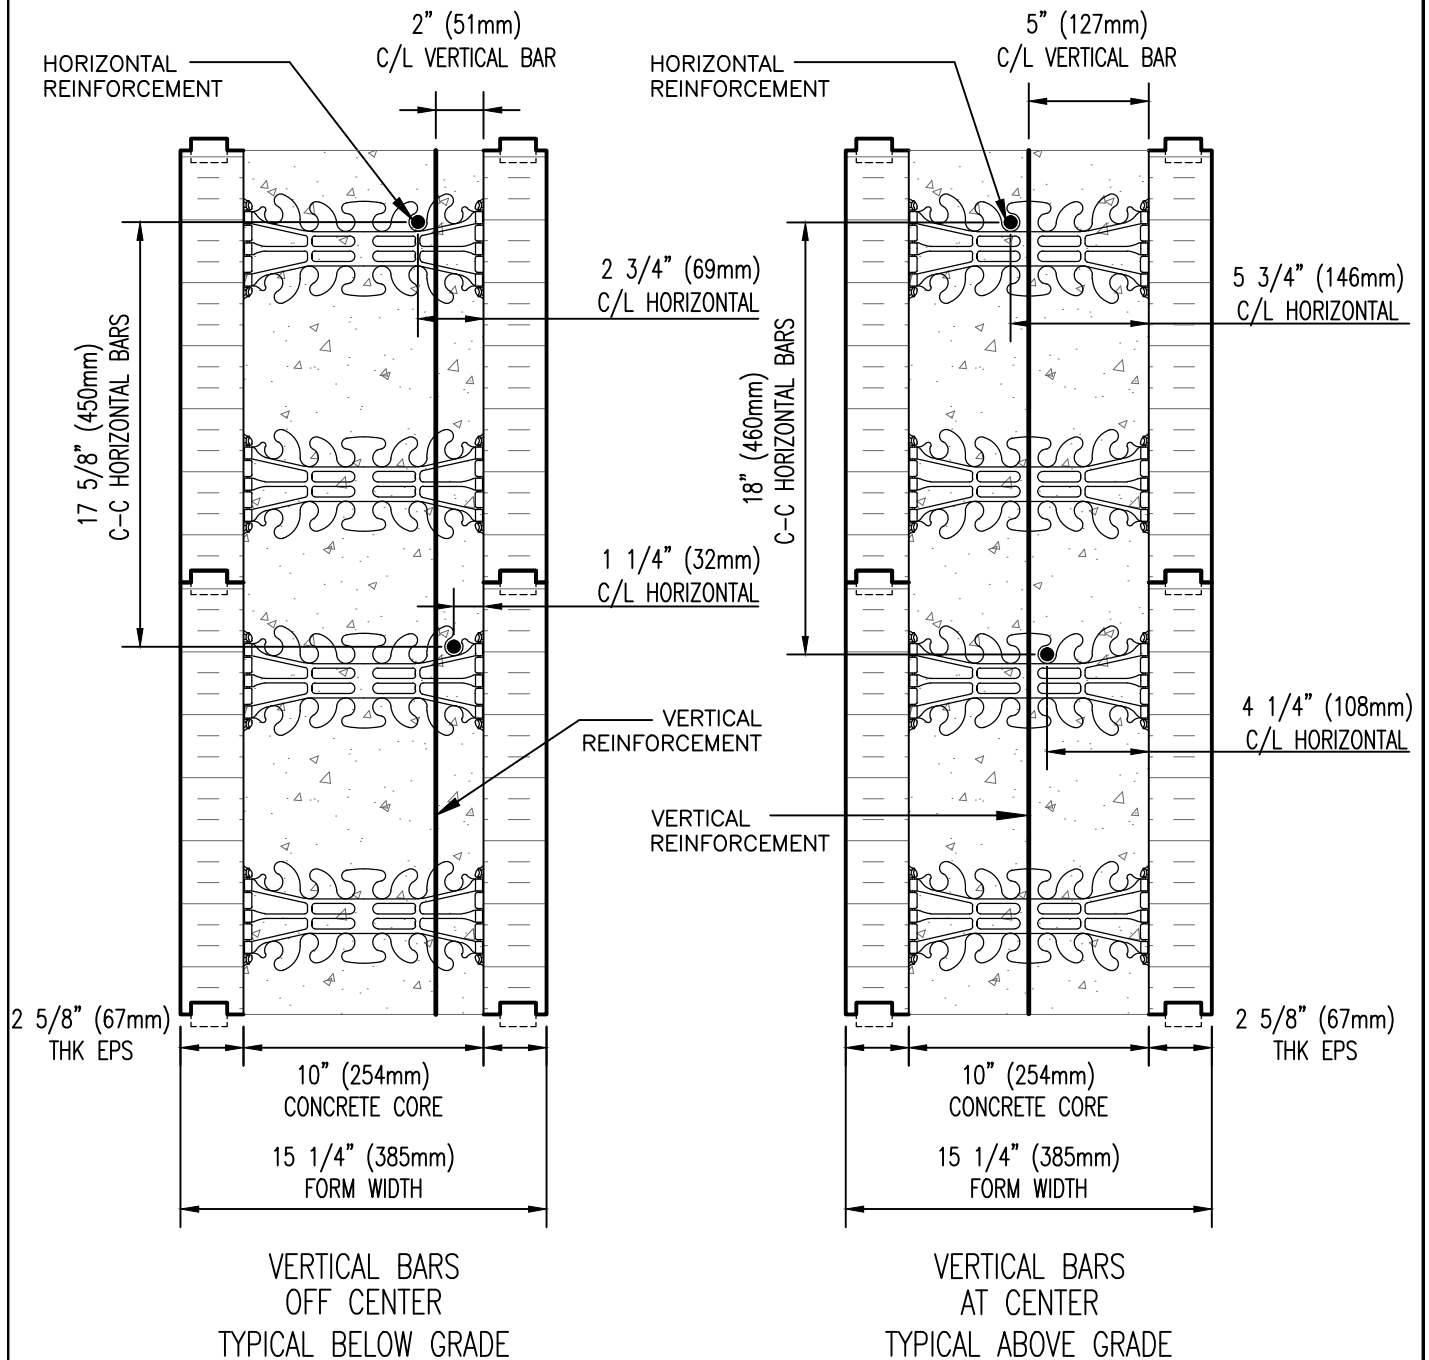

NUDURA
INTEGRATED BUILDING TECHNOLOGY
Building Value.

NUDURA 10" (254mm)
STANDARD FORM REINFORCEMENT
PLACEMENT DETAIL
VERTICAL SECTION VIEW

REV. NO.
001 TV

DATE:
APR 2007

DRAWN BY:
J. NEILON

DWG NO.

A10B01

SCALE:
1 : 8