



**DISCLAIMER NOTICE:**  
SPECIFIC INFORMATION  
REQUIRED FOR COMPLIANCE  
WITH LOCAL CODES IS THE  
RESPONSIBILITY OF THE  
DESIGNER

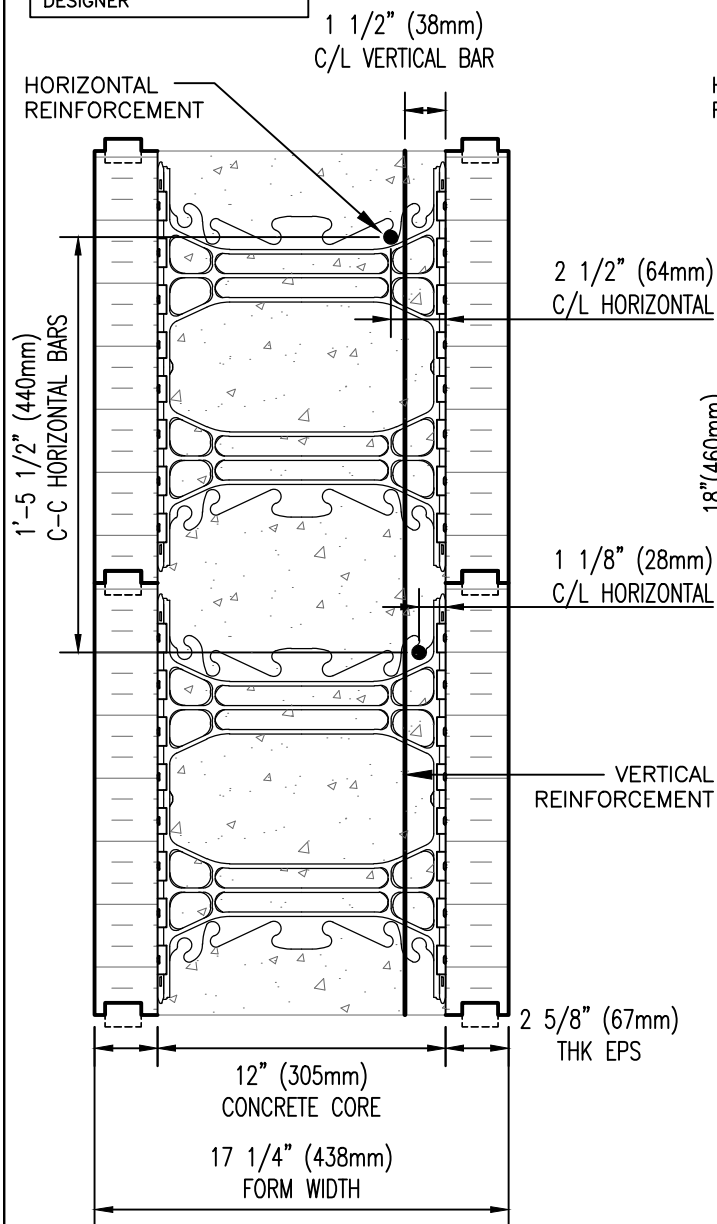

VERTICAL BARS  
OFF CENTER  
TYPICAL BELOW GRADE

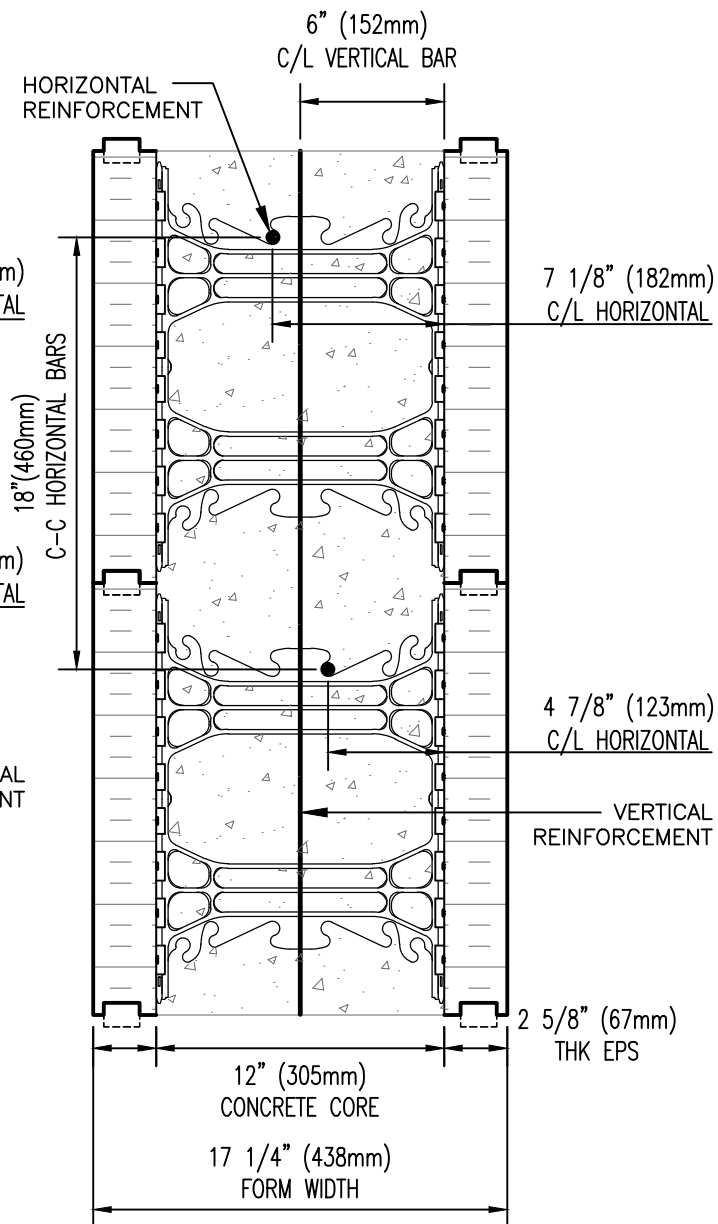

VERTICAL BARS  
AT CENTER  
TYPICAL ABOVE GRADE

**NUDURA**  
INTEGRATED BUILDING TECHNOLOGY  
*Building Value.*

NUDURA 12" (305mm)  
STANDARD FORM REINFORCEMENT  
PLACEMENT DETAIL  
VERTICAL SECTION VIEW

REV. NO.  
002 TV

DATE:  
SEPT 2007

DRAWN BY:  
J. NEILON

DWG NO.

A12B01

SCALE:

1 1/2" = 1'-0"